

GENERAL NOTES:

1. THE 2024 EDITION OF THE OREGON STANDARD SPECIFICATIONS FOR CONSTRUCTION PREPARED BY THE OREGON DEPARTMENT OF TRANSPORTATION AND THE AMERICAN PUBLIC WORKS ASSOCIATION OREGON CHAPTER WILL BE CONSIDERED THE STANDARD SPECIFICATIONS.
2. EMULSION SLURRY SEAL SHALL BE A TYPE II
3. PROJECT LIMIT LOCATIONS SHOWN ON ENGINEERING DRAWINGS ARE APPROXIMATE. THE EXACT LOCATION OF PROJECT LIMITS WILL BE PAINTED OUT.
4. CONTRACTOR SHALL COVER/PROTECT ALL VALVES, MONUMENT BOXES, CATCH BASINS, RAISED PAVEMENT MARKERS AND MANHOLES PRIOR TO SLURRY SEAL APPLICATION.
5. CONTRACTOR SHALL COVER/PROTECT ALL THERMOPLASTIC MARKINGS, INCLUDING BUT NOT LIMITED TO STOP BARS, CROSSWALKS, "DO NOT DUMP, DRAINS TO RIVER" MARKINGS, ETC. PRIOR TO SLURRY SEAL APPLICATION.
6. THE CONTRACTOR SHALL REMOVE ALL COVER/PROTECTIONS APPLIED AFTER SLURRY SEAL HAS BROKEN BACK.
7. CONTRACTOR SHALL SUPPLY TRAFFIC CONTROL PLAN 1 WEEK PRIOR FOR REVIEW AND APPROVAL.

CONTRACTOR TO CONTACT ONE-CALL AT LEAST 48 HOURS PRIOR TO CONSTRUCTION AT 811 or 1-800-332-2344
8. ATTENTION:

OREGON LAW REQUIRES YOU TO FOLLOW RULES ADOPTED BY THE OREGON UTILITY NOTIFICATION CENTER. THOSE RULES ARE SET FORTH IN THE OAR 952-001-0010 THROUGH OAR 952-001-0090, AND OREGON LAWS 1995, CHAPTER 691, SECTION 7. YOU MAY OBTAIN COPIES OF THE RULES BY CALLING THE CENTER.
9. CONTRACTOR RESPONSIBLE FOR OBTAINING ALL REQUIRED PERMITS FOR WORKING IN PUBLIC RIGHT-OF-WAYS. (I.E. ODOT, CITY, COUNTY).

Legend:

 = Slurry Seal

-  GAS VALVE
-  WATER VALVE
-  MONUMENT
-  MANHOLE
-  INLET
-  CURB INLET
-  EXISTING BLUE REFLECTOR
-  NEW BLUE REFLECTOR

CITY OF ROSEBURG

PAVEMENT MANAGEMENT PROGRAM - SLURRY SEALS

PROJECT #25PW02

SHEET LEGEND

Bid Schedule "A"						
No	Sheet	Street	Segment	Length(ft)	Width (ft)	Area (sy)
1	3	SE Sanford Ave	SE Main St to SE Starmer St	1035	19.3	2230
2	3	SE Booth Ave	SE Main St to SE Starmer St	1040	29.6	3420
3	3	SE Eddy St	SE Sanford Ave to SE Kane St	840	14.5	1356
4	3	SE Kane St	SE Sanford Ave to SE Kane St	810	18.6	1675
5	4	SE Rice Ave	SE Stephens St to SE Main St	1165	22.25	2880
6	4	SE Waite Ave	SE Stephens to SE Jackson St	505	28	1571
7	4	SE Jackson St	SE Orcutt Ave to E Rice Ave	1800	17	2455
8	4	SE Virginia Ct	SE Germond Ave to Dead End	415	29.5	1360
9	5	SE Magnolia Dr	1381 SE Magnolia Dr to 1281 SE Magnolia Dr	895	28.25	2810
10	5	SE Azalea St	SE Magnolia Dr to Dead End	340	27	1020
11	5 and 6	SE Kane St	SE Germond to 862 SE Kane St	1842	34.25	7025
12	6	SE Chadwick St	SE Lane Ave South to Dead End	350	25.6	997
13	6	SE Watson St	SE Lane Ave South to Dead End	320	20.1	718
14	6	SE Cascade Ct	SE Terrace Dr to Dead End	230	36.3	930
15	6	SE Overlook Ave	SE Terrace Dr to SE Chadwick St	1322	21.7	3190
16	7	SE Lane Ave	SE Parrot St West to Dead End	840	31.5	2940
17	7	SE Lane Ave	SE Sheridan to SE Pine St	215	37.2	890
					Total SY	37467

Bid Schedule "B"						
20	8	Gaddis Park	Entire Parking Lot			7595
					Total SY	7595

DESIGN: KMS

DRAWN: KMS

SCALE: NTS

SHEET: 1/8

DATE: 05/12/2024

REVISIONS

1.

2.

3.

4.

PVMT. MGMT. PGRM

SLURRY SEALS

Project #25PW02

CITY OF ROSEBURG


Public Works Department

Ryan Herinckx - DIRECTOR

Public Works Department



CITY OF ROSEBURG
PAVEMENT MANAGEMENT PROGRAM - SLURRY SEALS
PROJECT # 25PW02

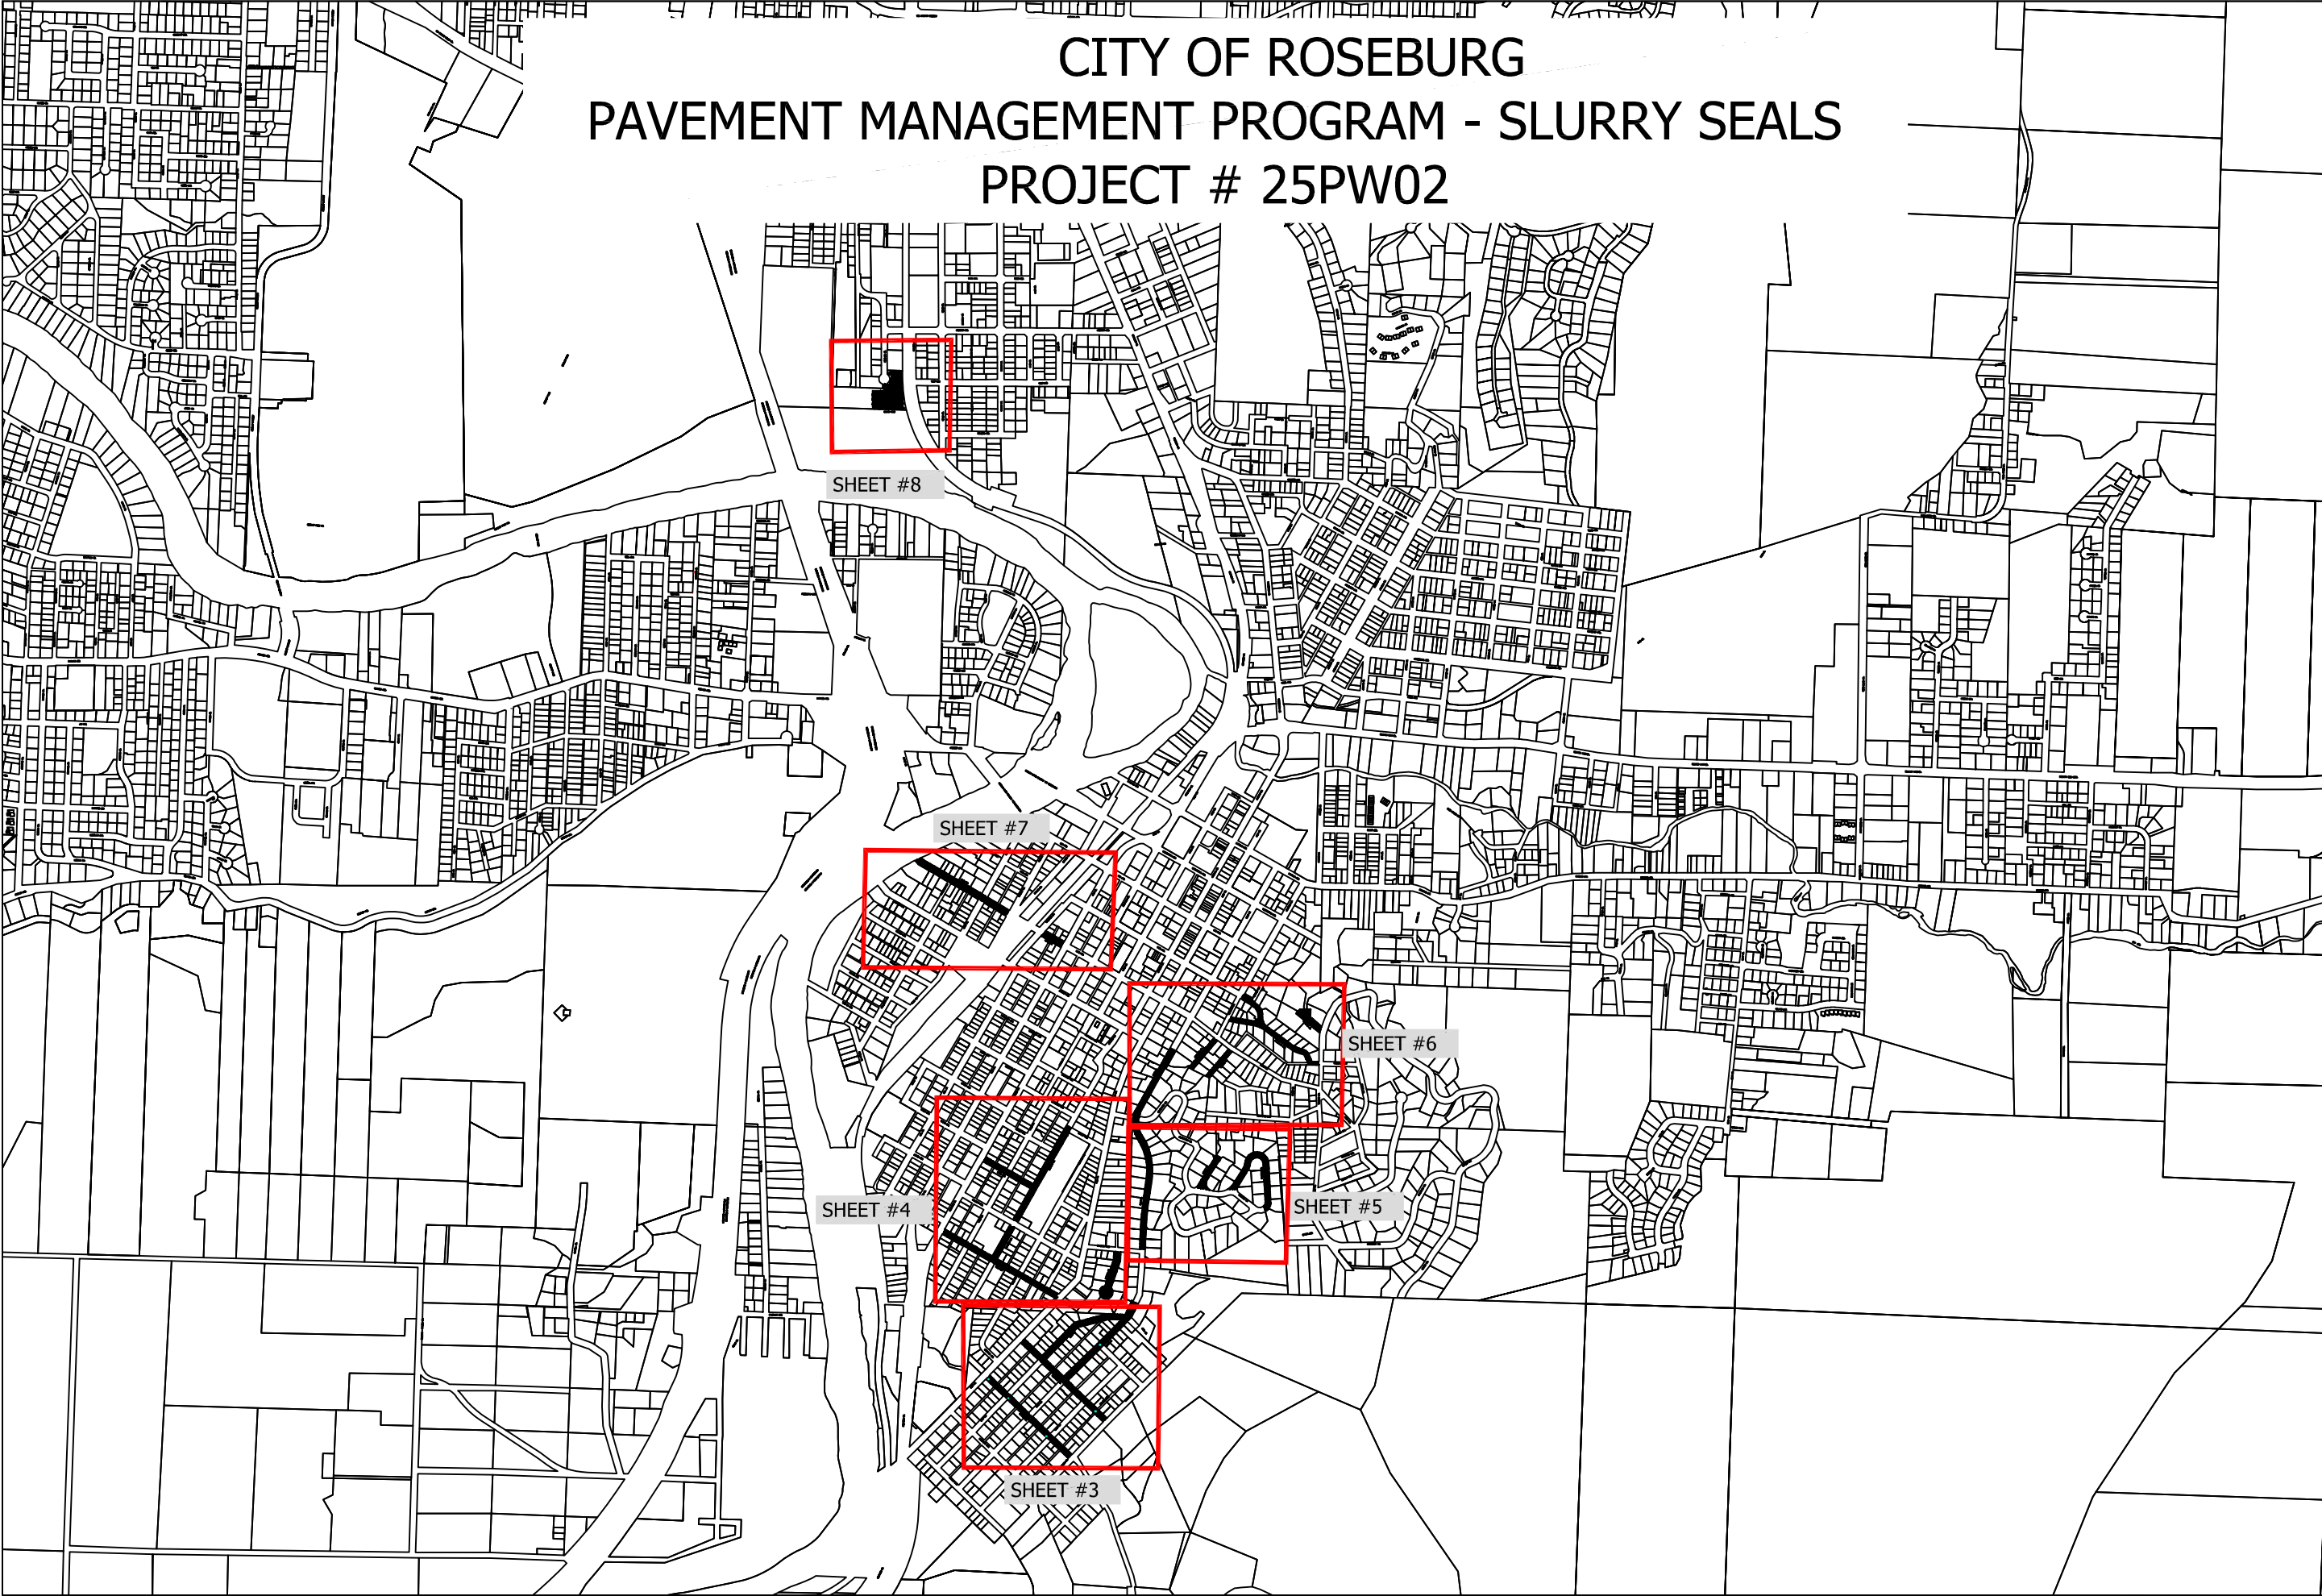


CITY OF ROSEBURG
Public Works Department
Ryan Herinckx - DIRECTOR
Public Works Department

PVMT. MGMT. PGRM
SLURRY SEALS
#25PW02

DATE:	05/12/2024
DESIGN:	KMS
DRAWN:	KMS
SCALE:	NTS
SHEET:	2/8

CITY OF ROSEBURG
PAVEMENT MANAGEMENT PROGRAM - SLURRY SEALS
PROJECT # 25PW02

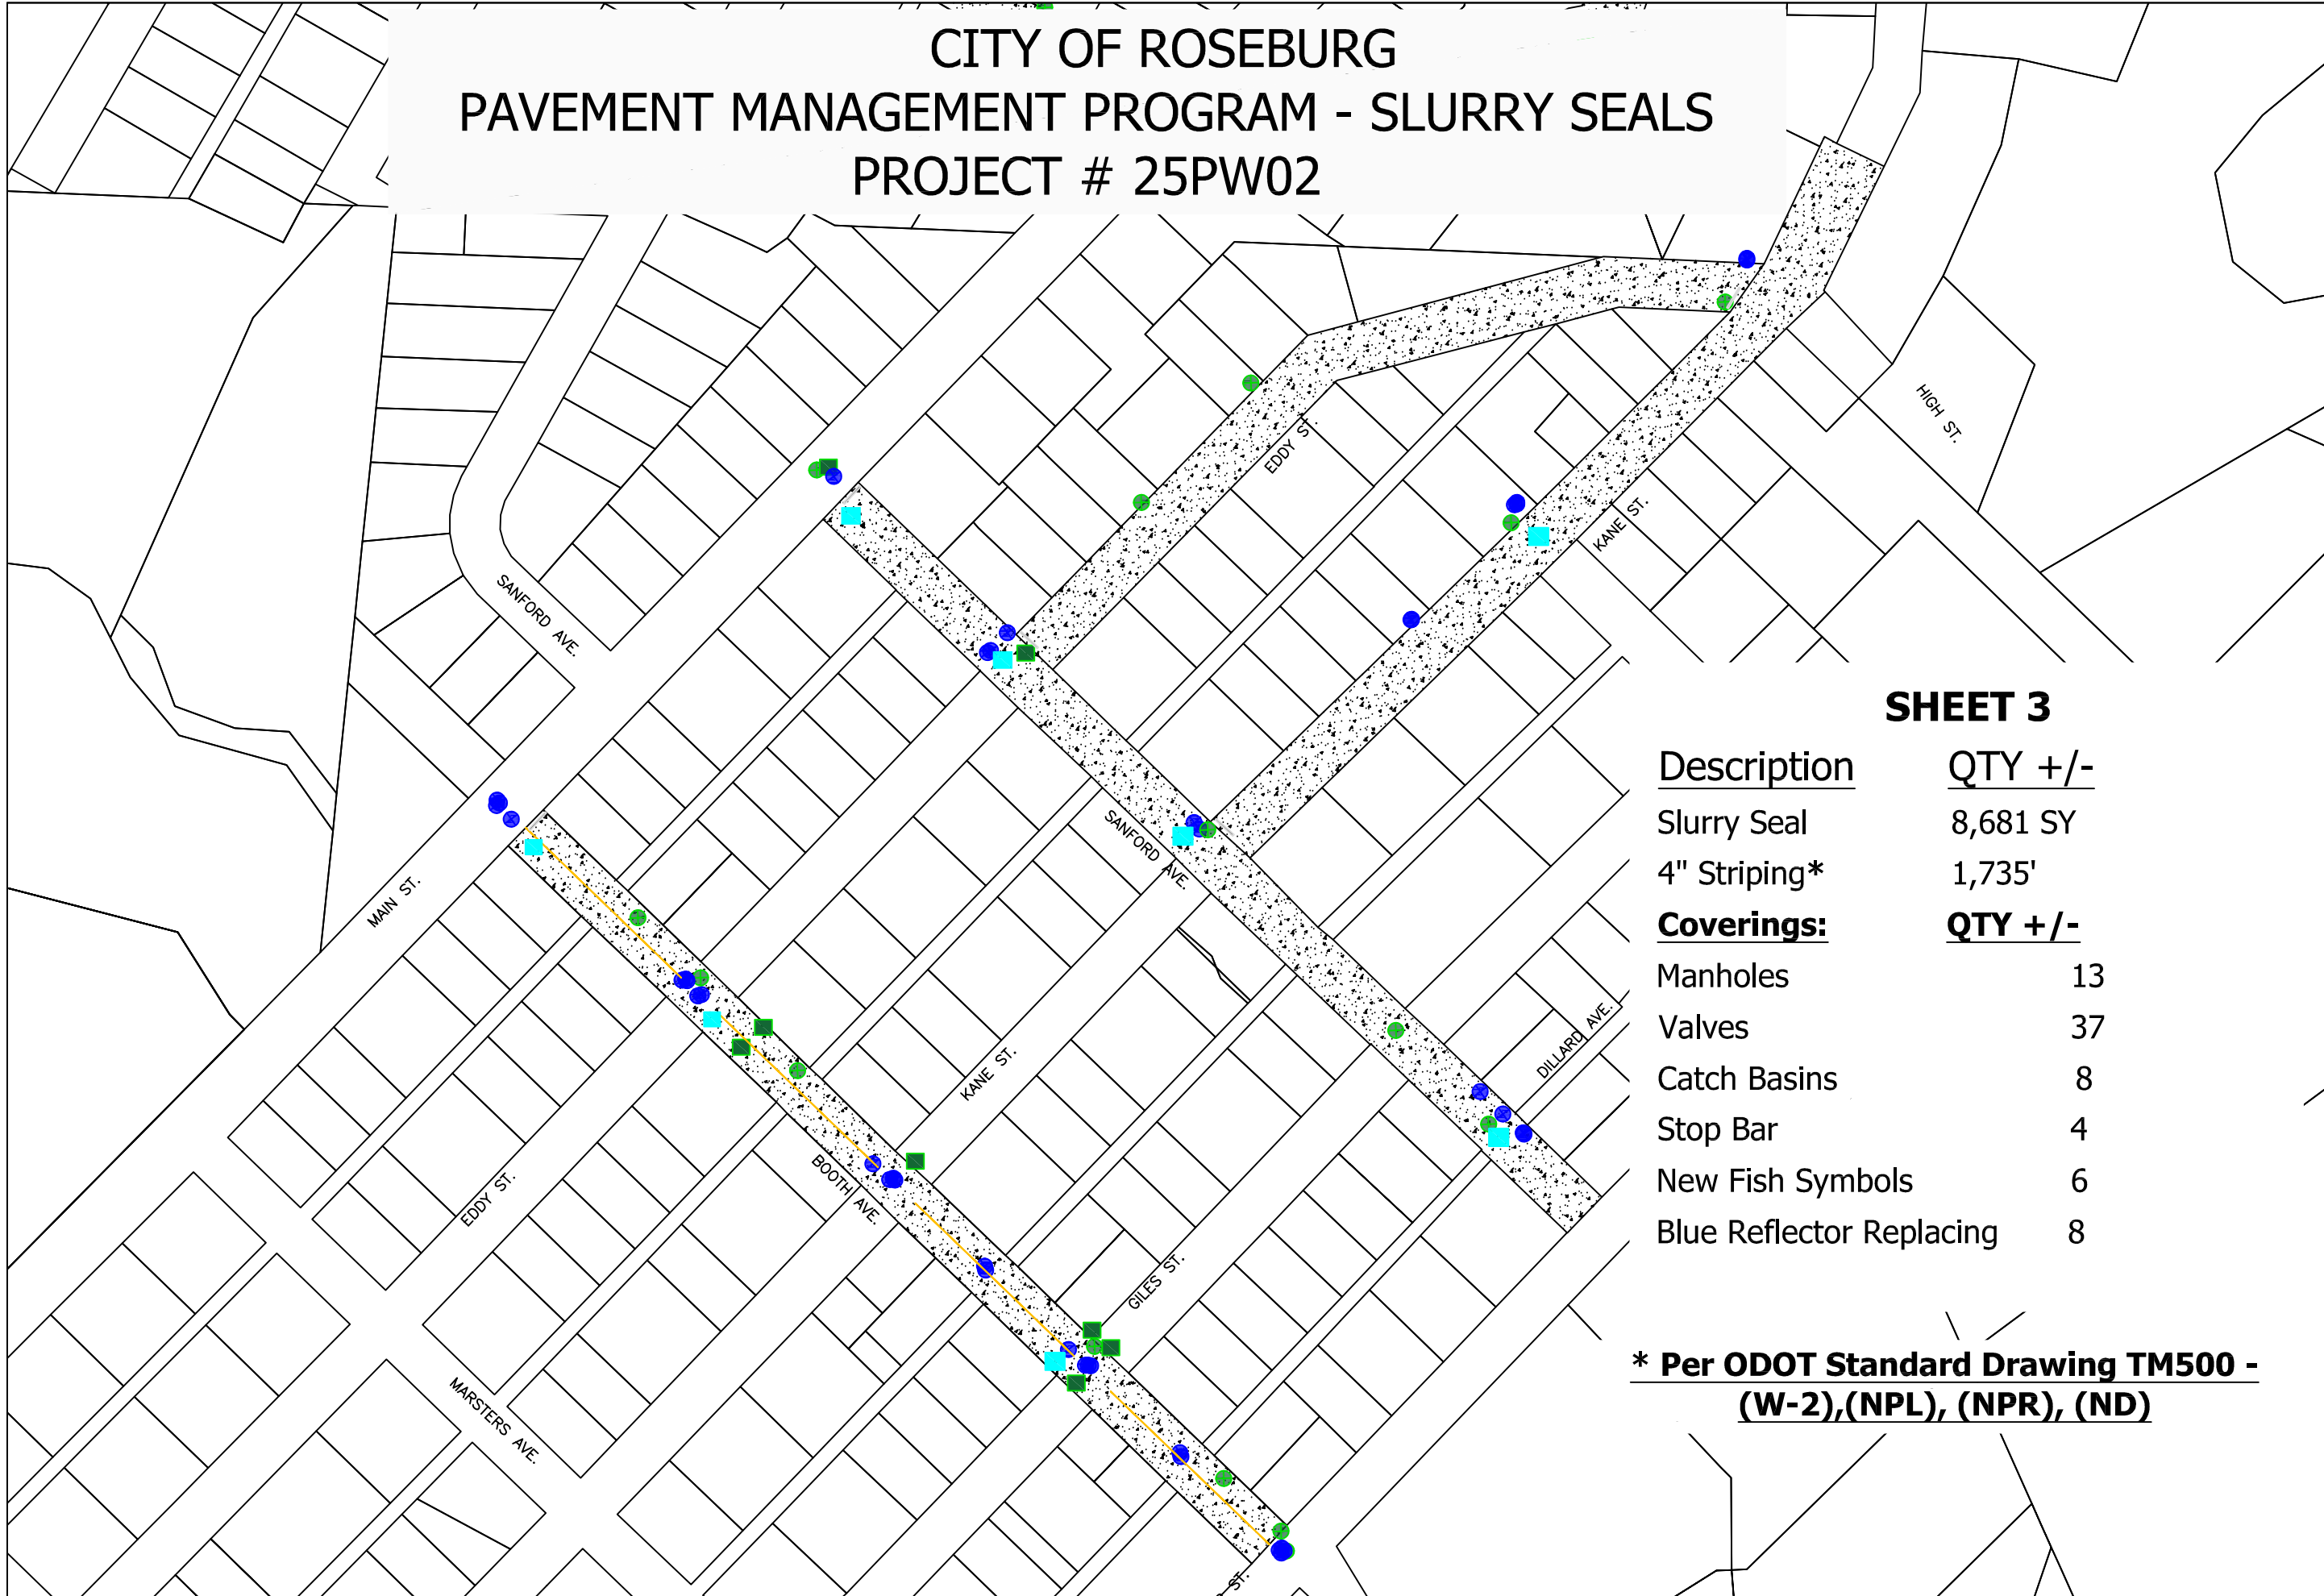

SHEET 3

Description	QTY +/-
Slurry Seal	8,681 SY
4" Striping*	1,735'
Coverings:	QTY +/-
Manholes	13
Valves	37
Catch Basins	8
Stop Bar	4
New Fish Symbols	6
Blue Reflector Replacing	8

* Per ODOT Standard Drawing TM500 -
(W-2),(NPL), (NPR), (ND)

DESIGN: KMS

DATE: 05/12/2025

DRAWN: KMS

REVISIONS

SCALE: NTS

1.

SHEET: 3/8

2.

3.

4.

PVMT. MGMT. PGRM

SLURRY SEALS

#25PW02

CITY OF ROSEBURG


Public Works Department

Ryan Herinckx - DIRECTOR

Public Works Department



CITY OF ROSEBURG
PAVEMENT MANAGEMENT PROGRAM - SLURRY SEALS
PROJECT # 25PW02

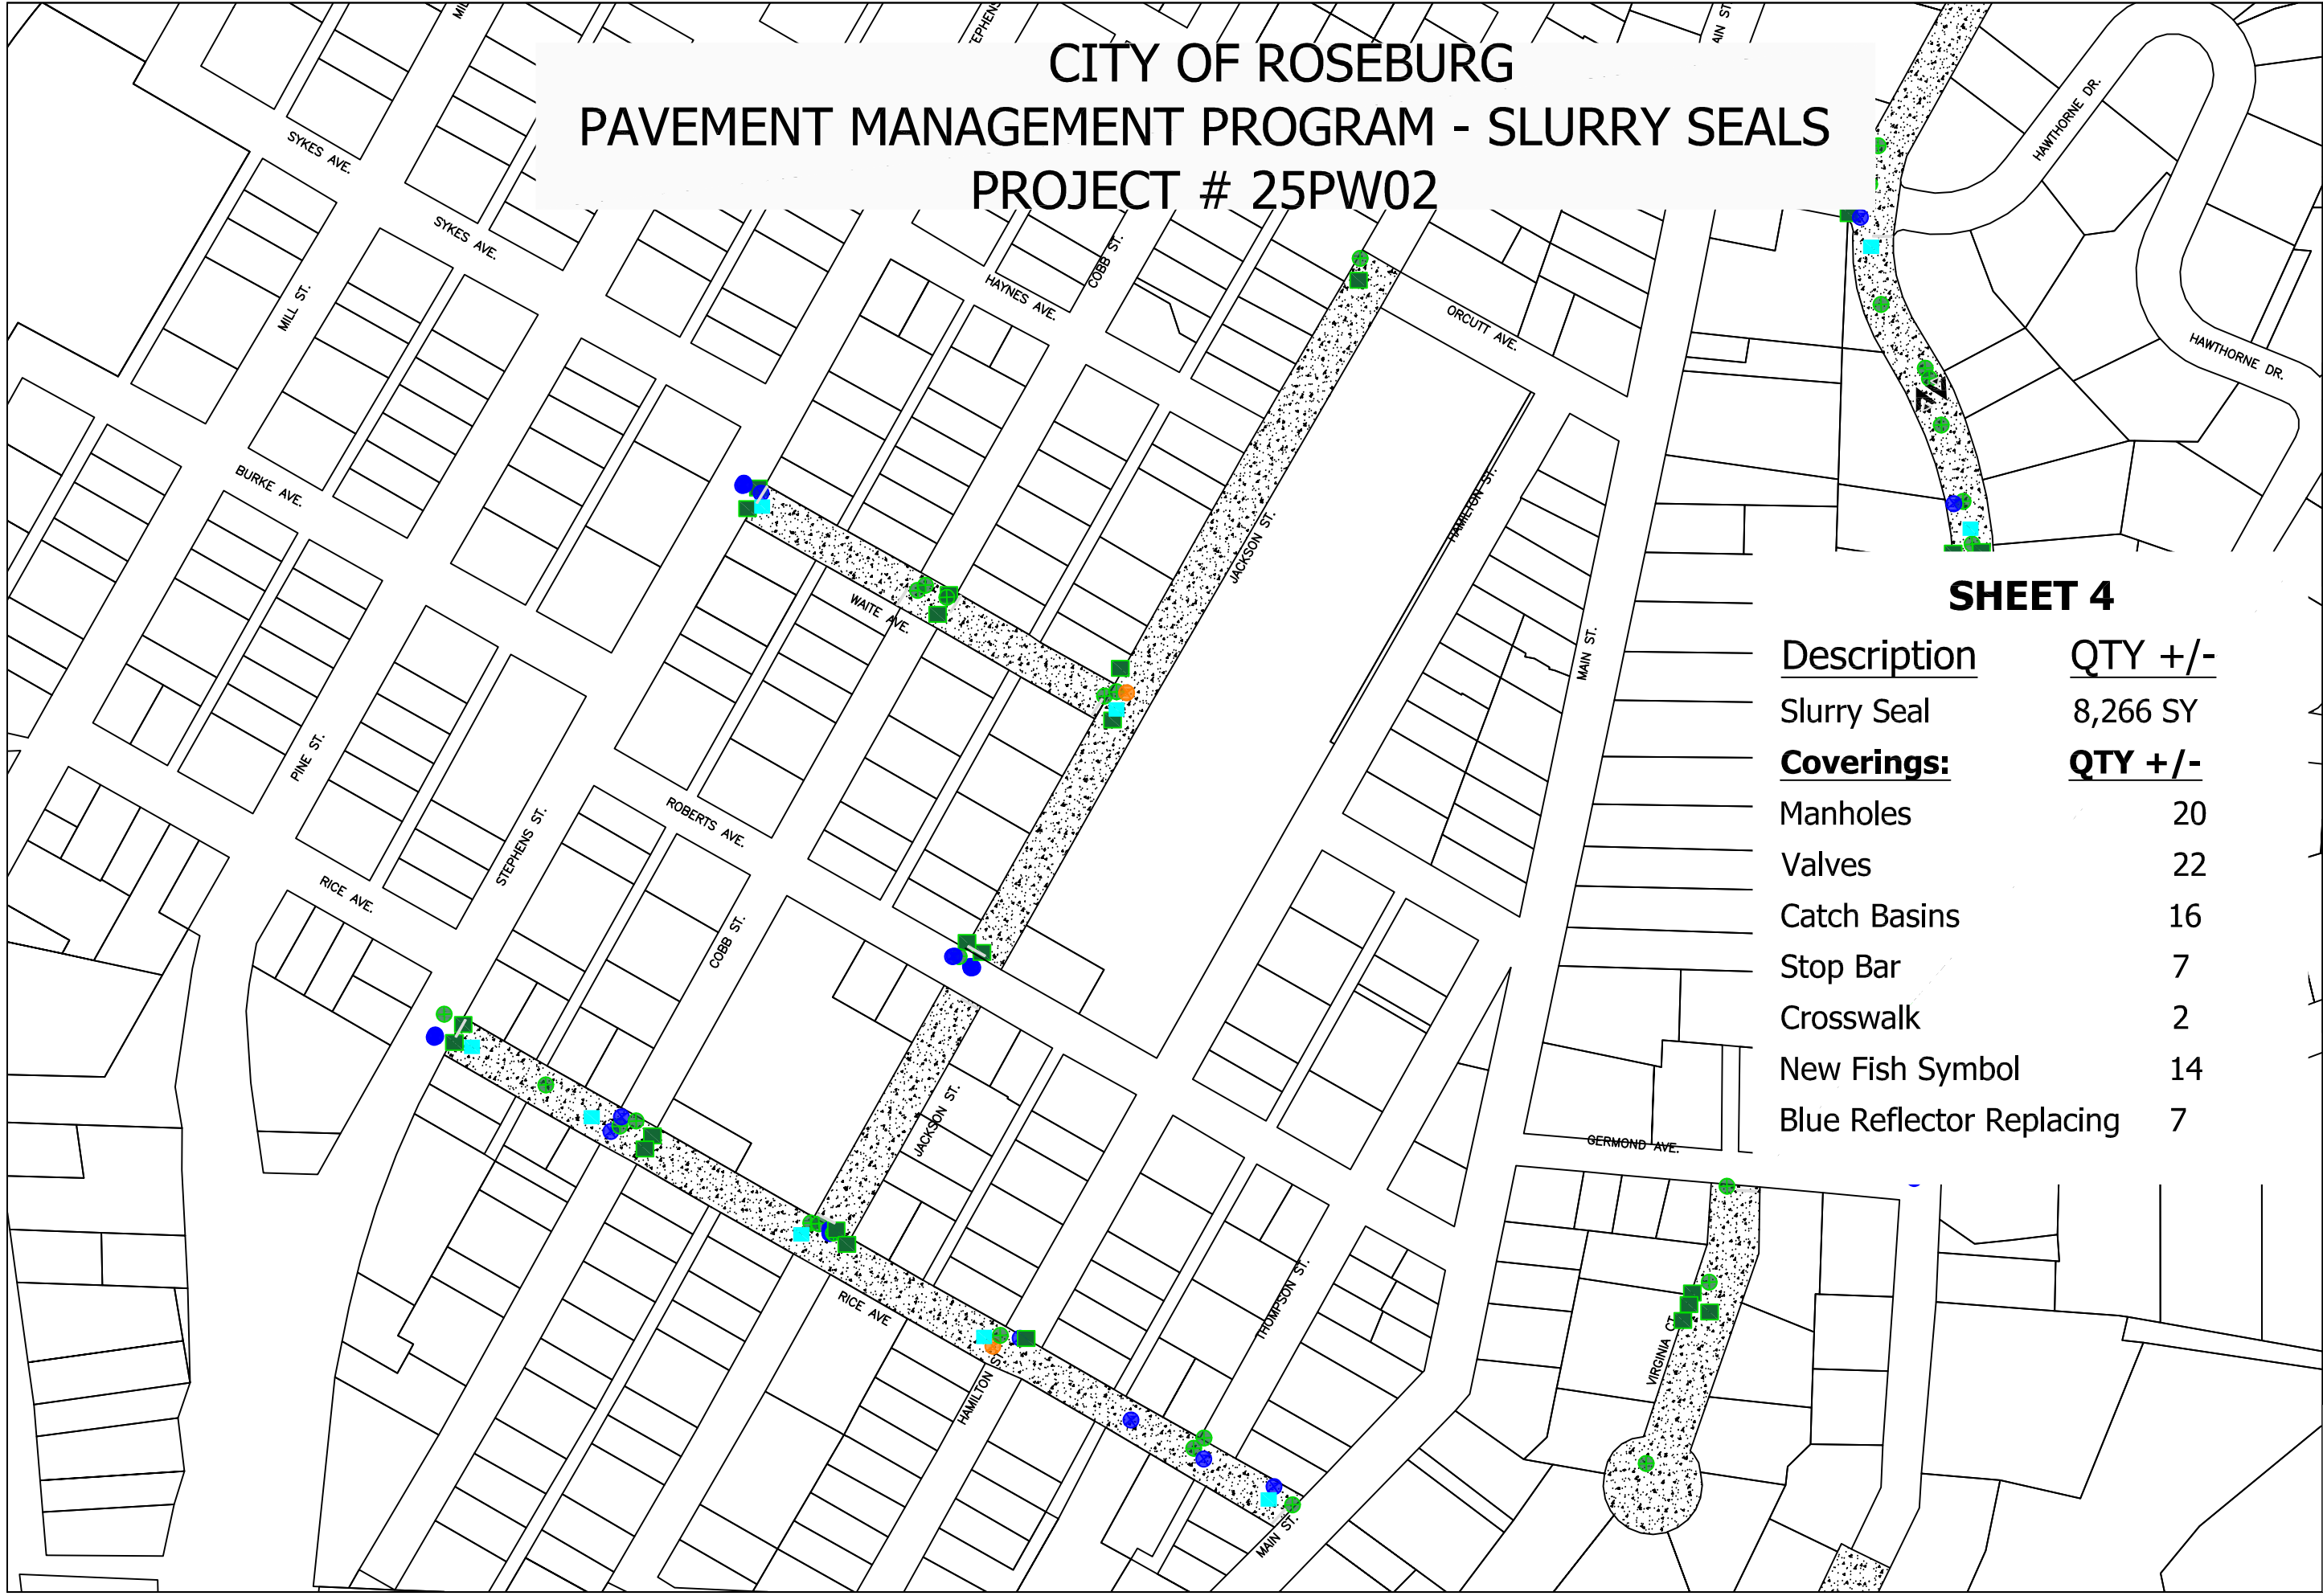

SHEET 4

Description	QTY +/-
Slurry Seal	8,266 SY
Coverings:	QTY +/-
Manholes	20
Valves	22
Catch Basins	16
Stop Bar	7
Crosswalk	2
New Fish Symbol	14
Blue Reflector Replacing	7

DESIGN: KMS
DRAWN: KMS
SCALE: NTS
SHEET: 4/8

DATE: 05/12/2025
REVISIONS
1.
2.
3.
4.

PVMT. MGMT. PGRM
SLURRY SEALS
Project #25PW02

CITY OF ROSEBURG
Public Works Department
Ryan Herinckx - DIRECTOR
Public Works Department



CITY OF ROSEBURG
PAVEMENT MANAGEMENT PROGRAM - SLURRY SEALS
PROJECT # 25PW02

SHEET 5

Description

QTY+/-

Slurry Seal

8,507 SY

Coverings:

QTY +/-

Manholes

29

Valves

24

Catch Basins

16

Stop Bar

1

New Fish Symbol


13

Blue Reflector Replacing

6


Speed Bump Arrows

4

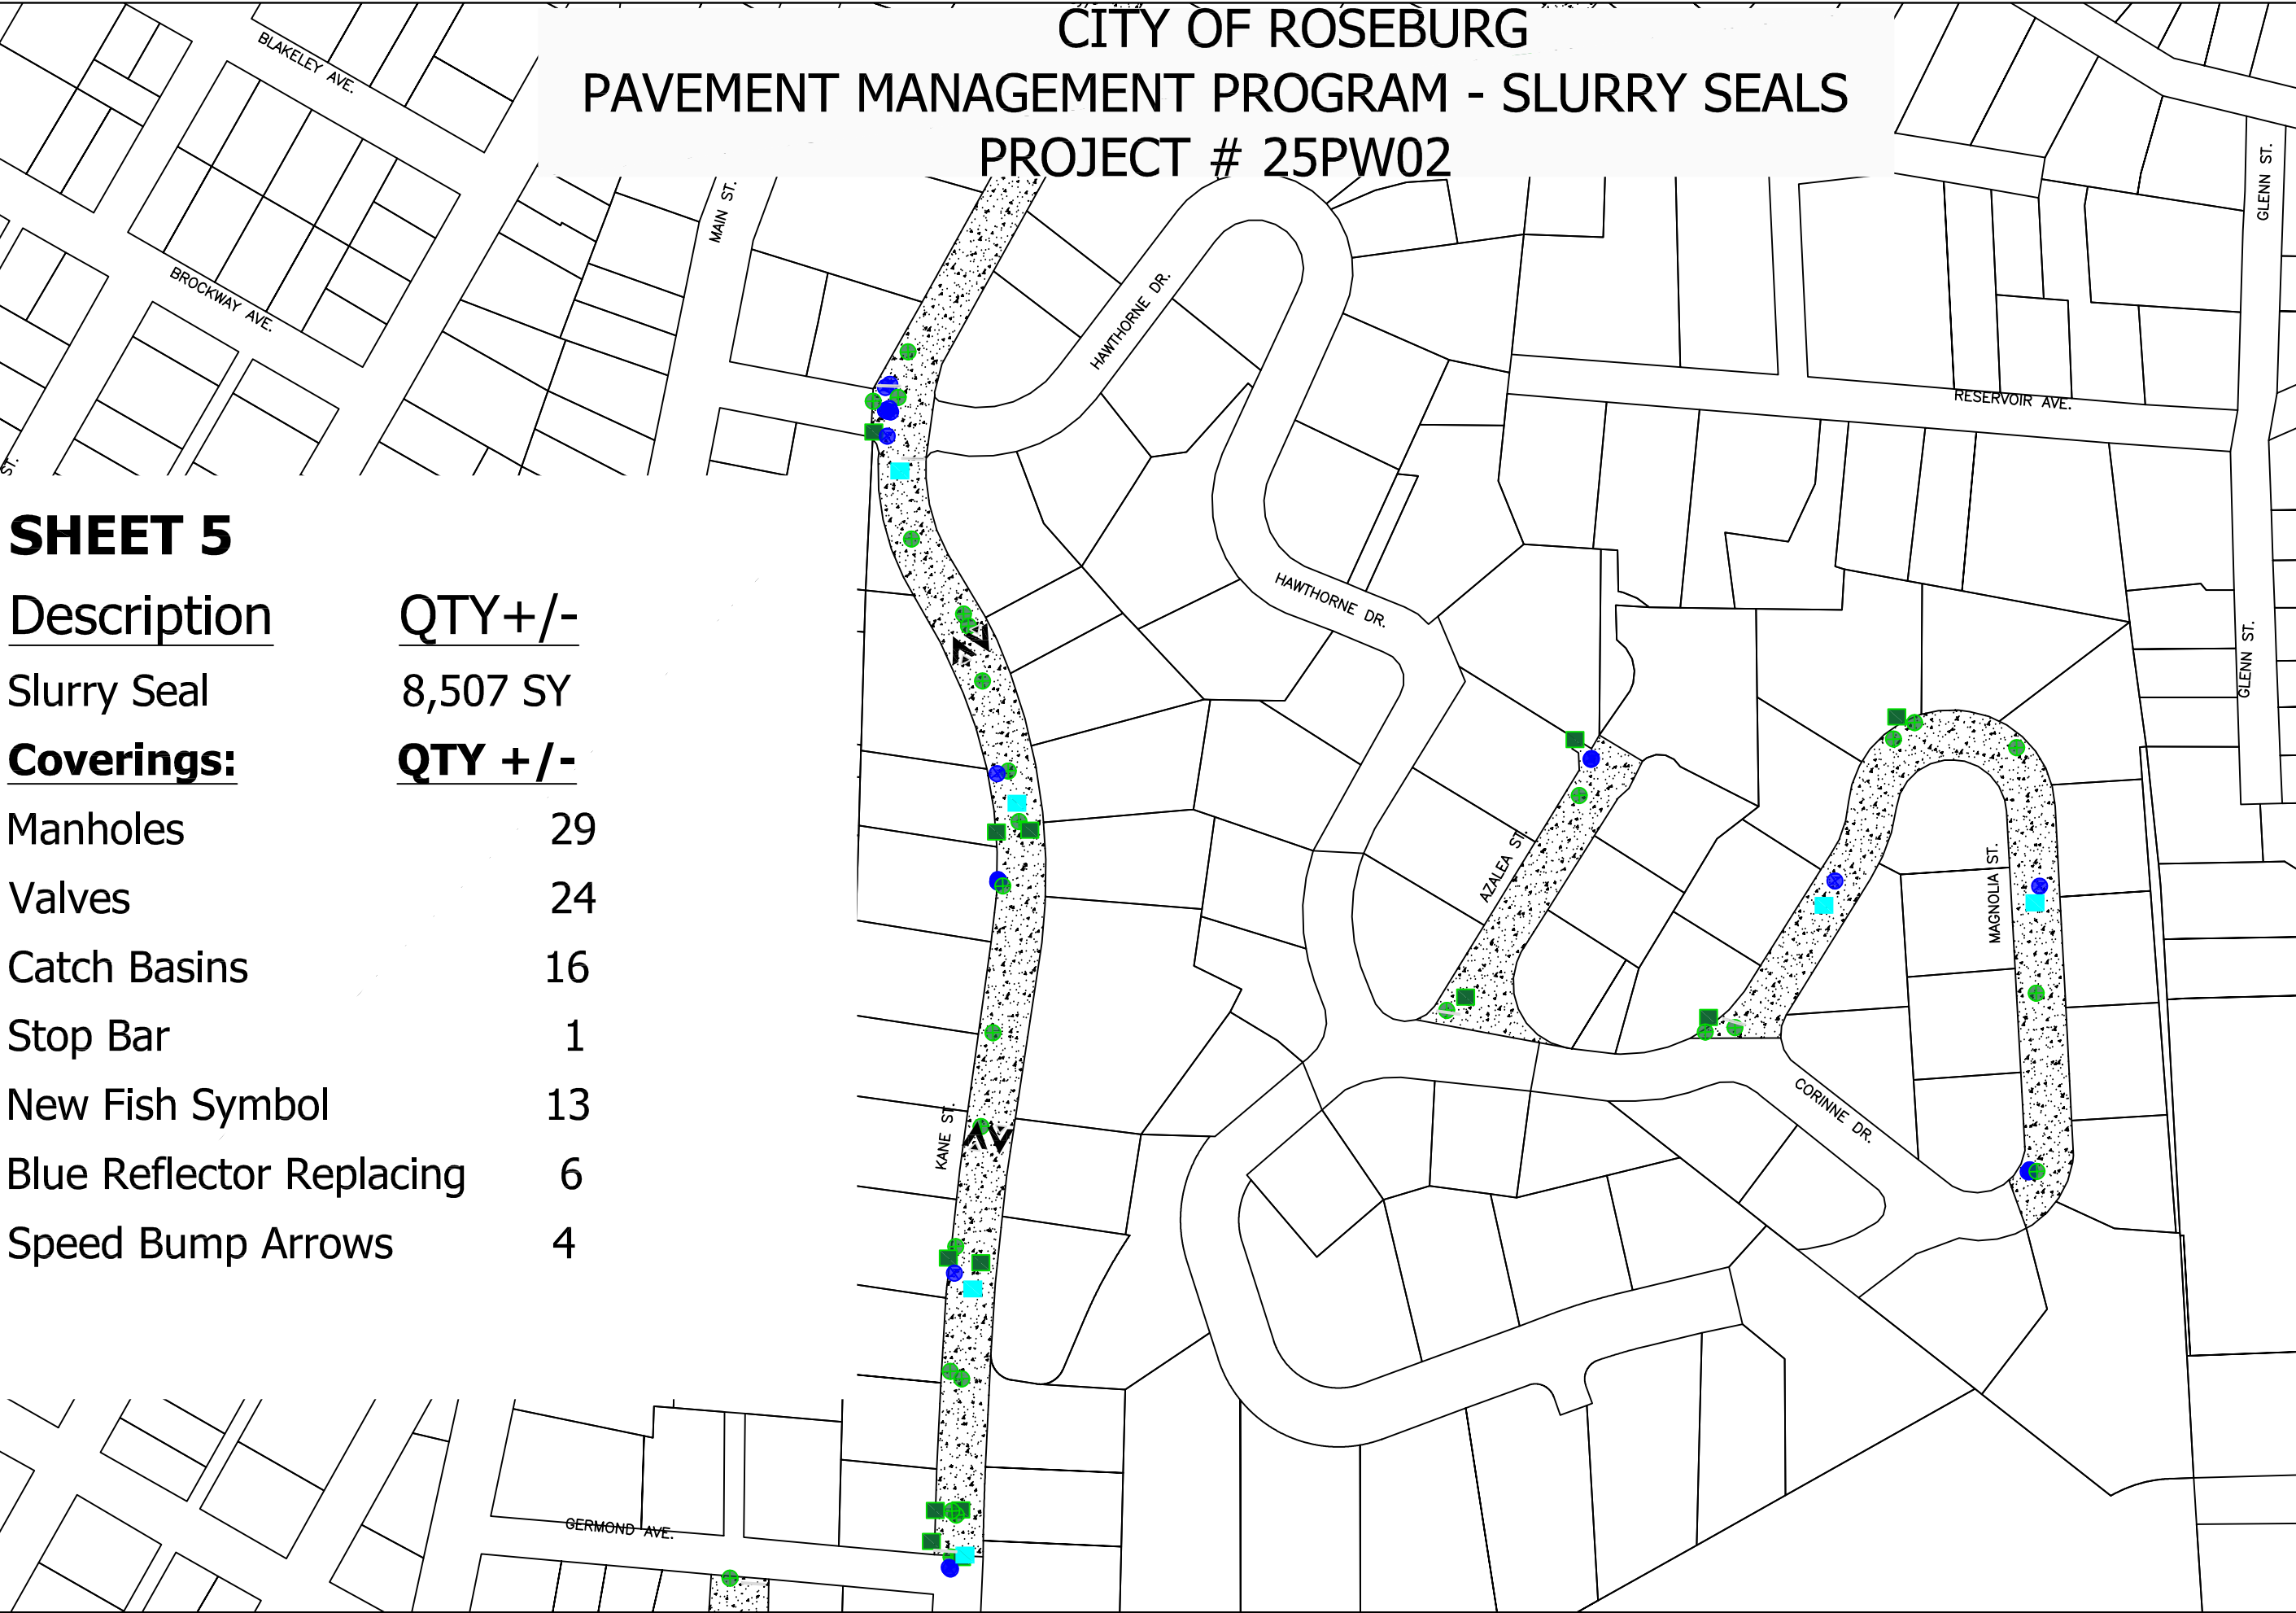

	CITY OF ROSEBURG Public Works Department Ryan Herinckx - DIRECTOR Public Works Department		PVMT. MGMT. PGRM SLURRY SEALS Project #25PW02		DATE: 05/12/2025	DESIGN: KMS
					REVISIONS	DRAWN: KMS
					1.	SCALE: NTS
					2.	SHEET: 5/8
				3.		
				4.		

CITY OF ROSEBURG
PAVEMENT MANAGEMENT PROGRAM - SLURRY SEALS
PROJECT # 25PW02

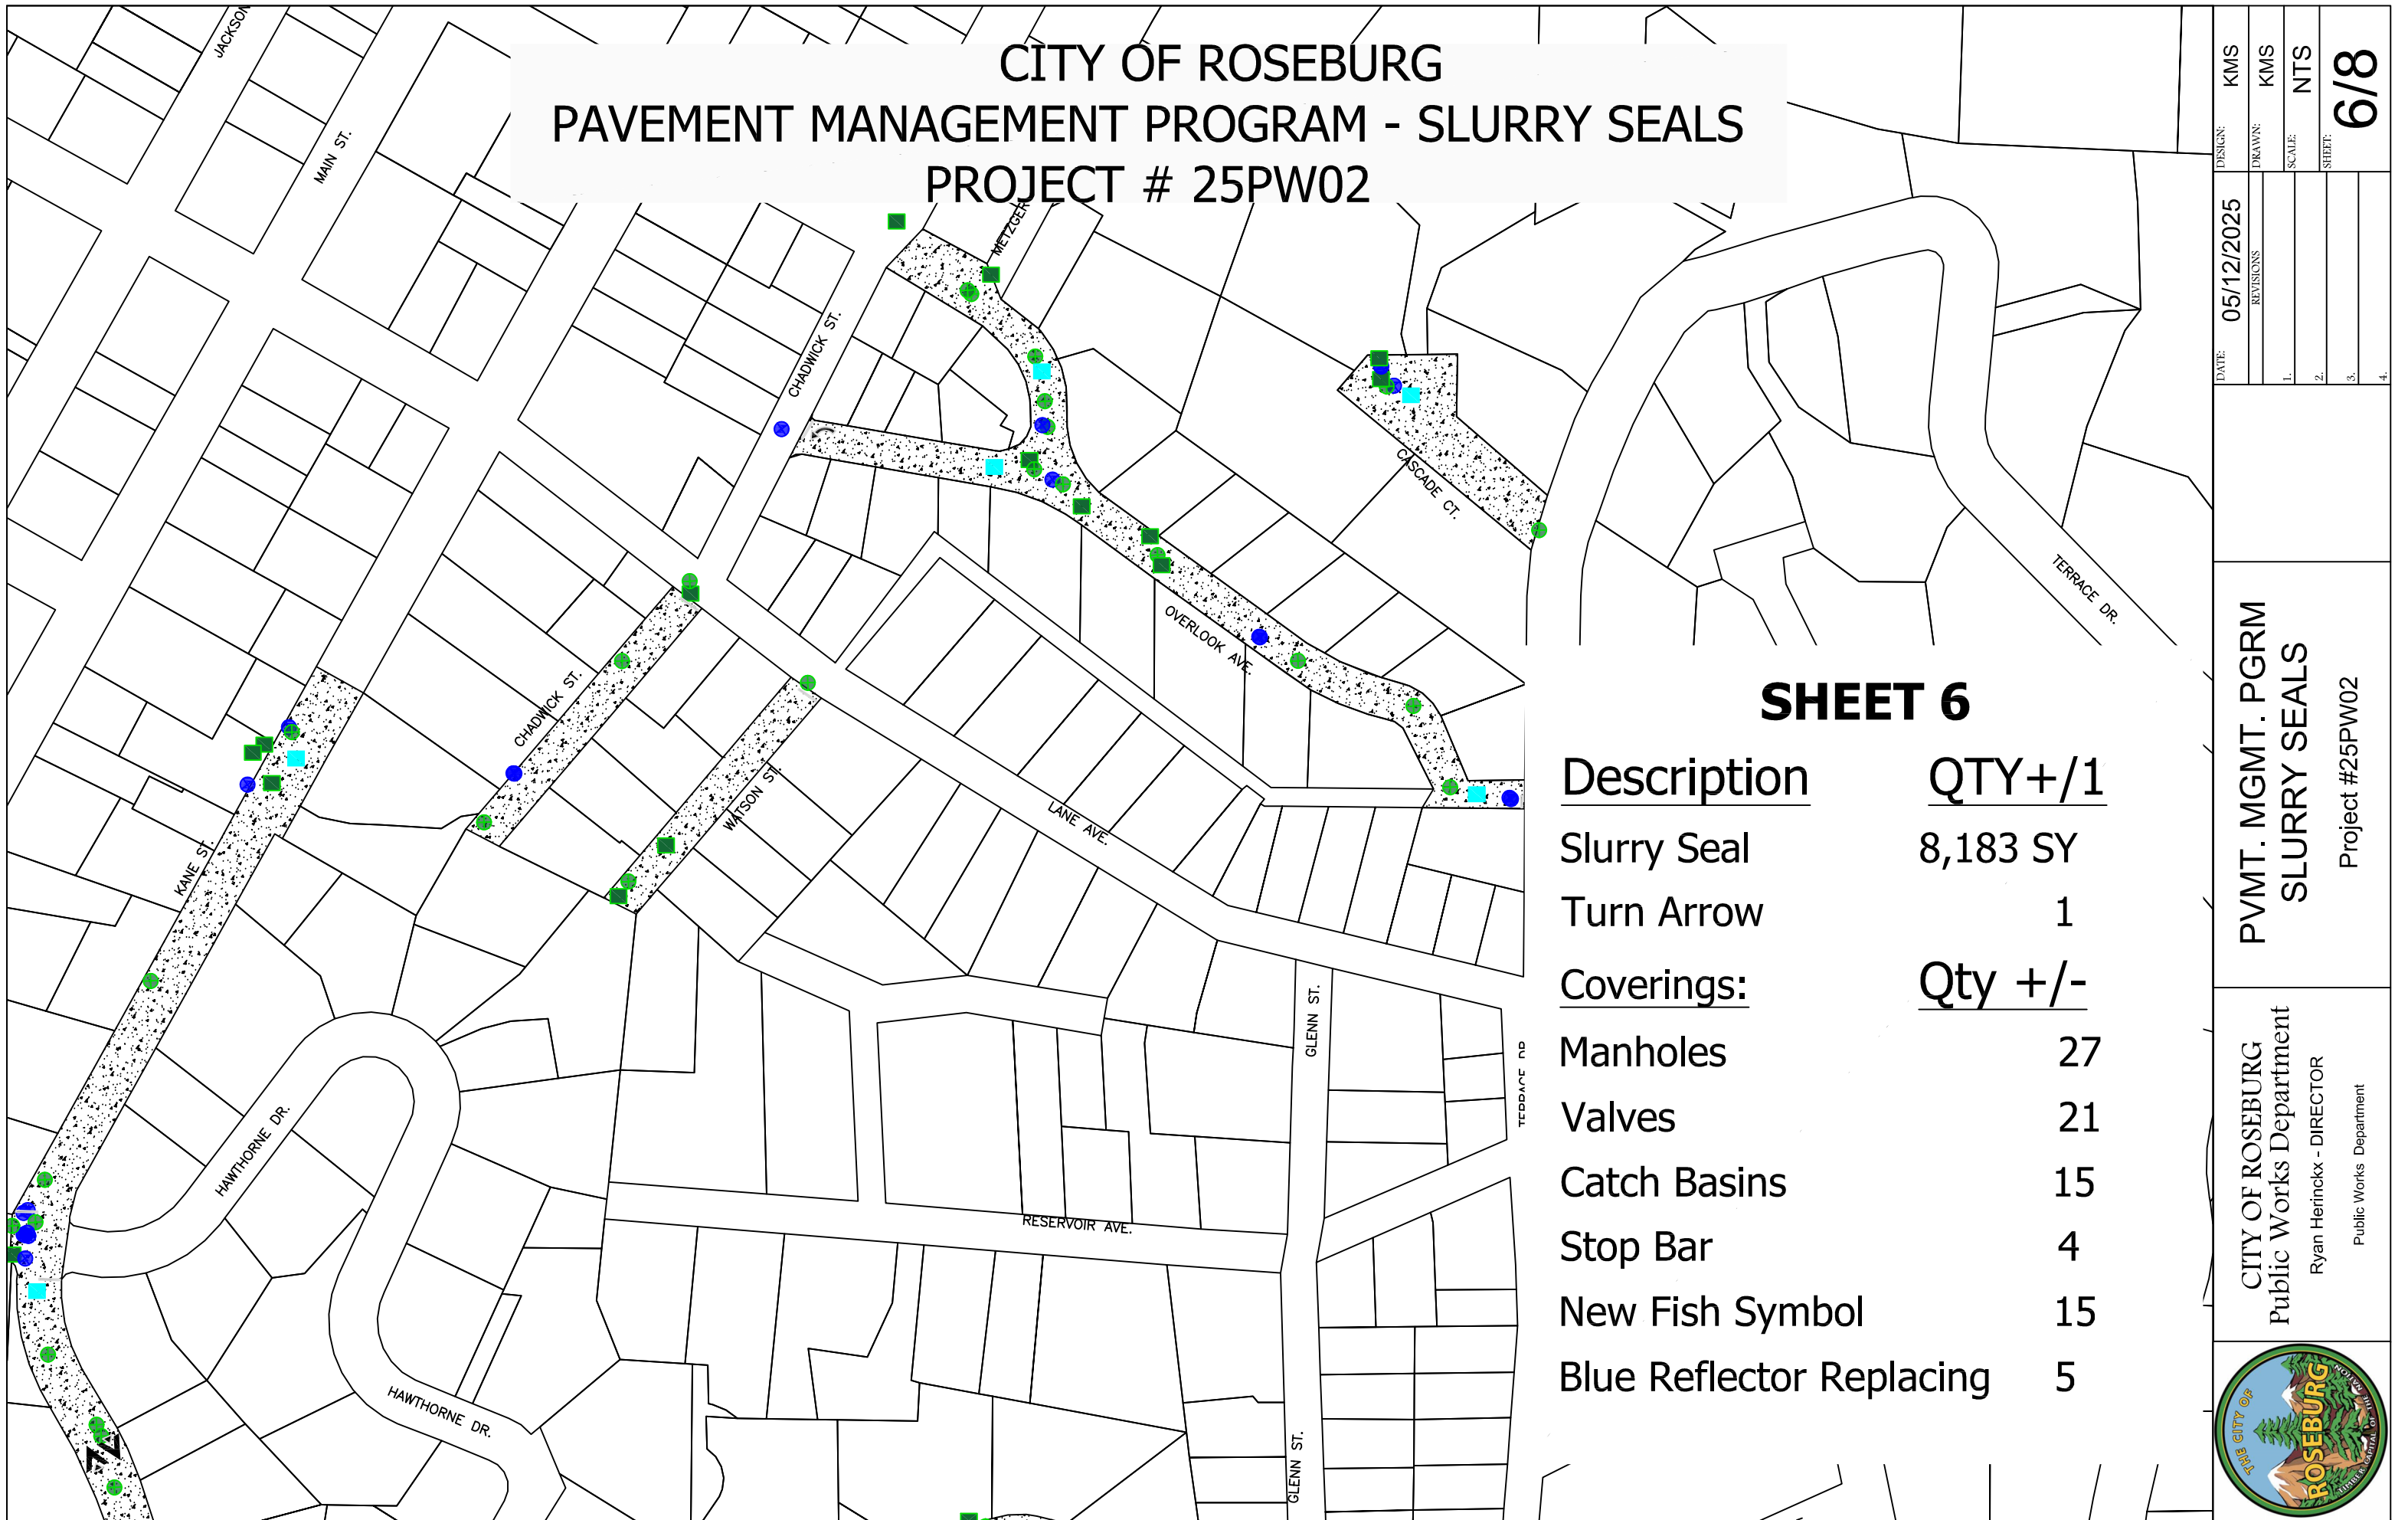

<u>Description</u>	<u>QTY+/-</u>
Slurry Seal	8,183 SY
Turn Arrow	1
<u>Coverings:</u>	<u>Qty +/-</u>
Manholes	27
Valves	21
Catch Basins	15
Stop Bar	4
New Fish Symbol	15
Blue Reflector Replacing	5


	CITY OF ROSEBURG Public Works Department Ryan Herinckx - DIRECTOR Public Works Department	PVMT. MGMT. PGRM SLURRY SEALS Project #25PW02		DATE: 05/12/2025	DESIGN: KMS
				REVISIONS	DRAWN: KMS
				1.	SCALE: NTS
				2.	SHEET:
				3.	6/8
				4.	


CITY OF ROSEBURG
PAVEMENT MANAGEMENT PROGRAM - SLURRY SEALS
PROJECT # 25PW02

SHEET 7


Description	QTY+/-
Slurry Seal	3830 SY
4" Striping*	400'
Coverings:	QTY+/-
Manholes	8
Valves	11
Catch Basins	10
Stop Bar	1
Crosswalk	1
New Fish Symbol	11
Blue Reflector Replacing	2

* Per ODOT Standard Drawing TM500 -
(W-2),(NPL), (NPR), (ND)

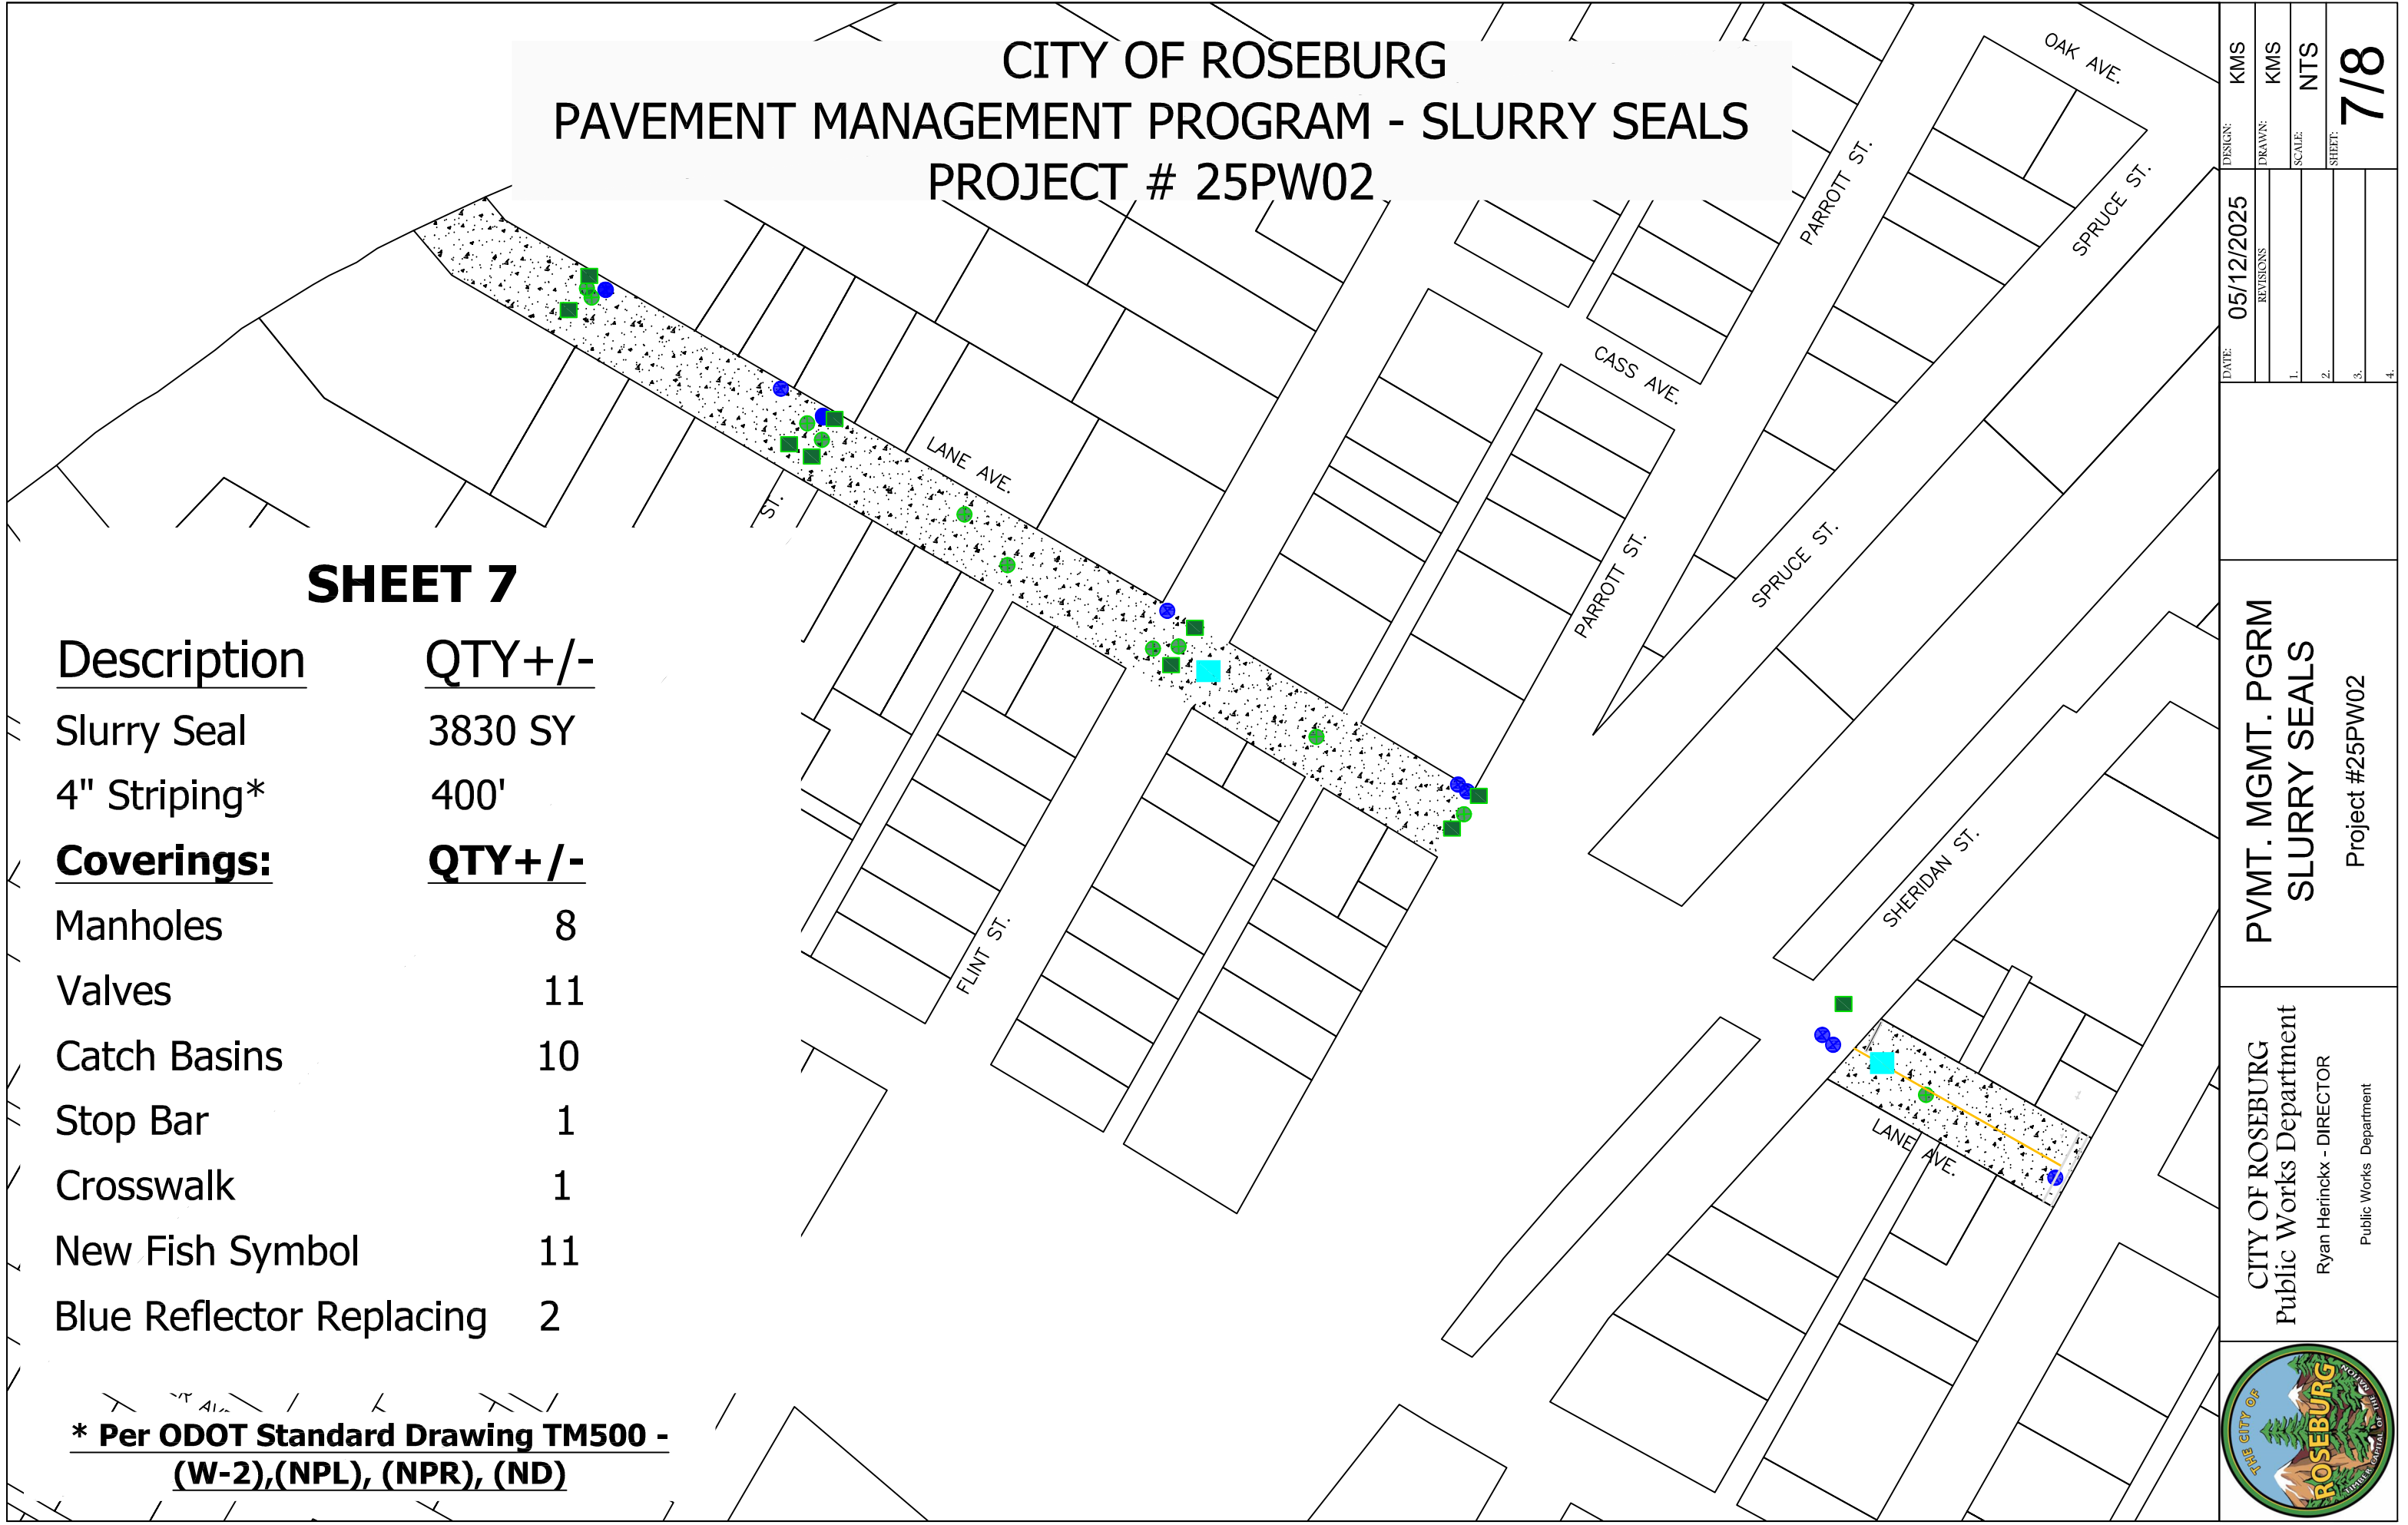

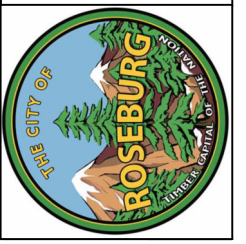	CITY OF ROSEBURG Public Works Department Ryan Herinckx - DIRECTOR Public Works Department	PVMT. MGMT. PGRM SLURRY SEALS Project #25PW02	DATE: 05/12/2025	DESIGN: KMS
			REVISIONS	DRAWN: KMS
			1.	SCALE: NTS
			2.	SHEET: 7/8
3.				
4.				

CITY OF ROSEBURG
PAVEMENT MANAGEMENT PROGRAM - SLURRY SEALS
PROJECT # 25PW02 - SCHEDULE "B"

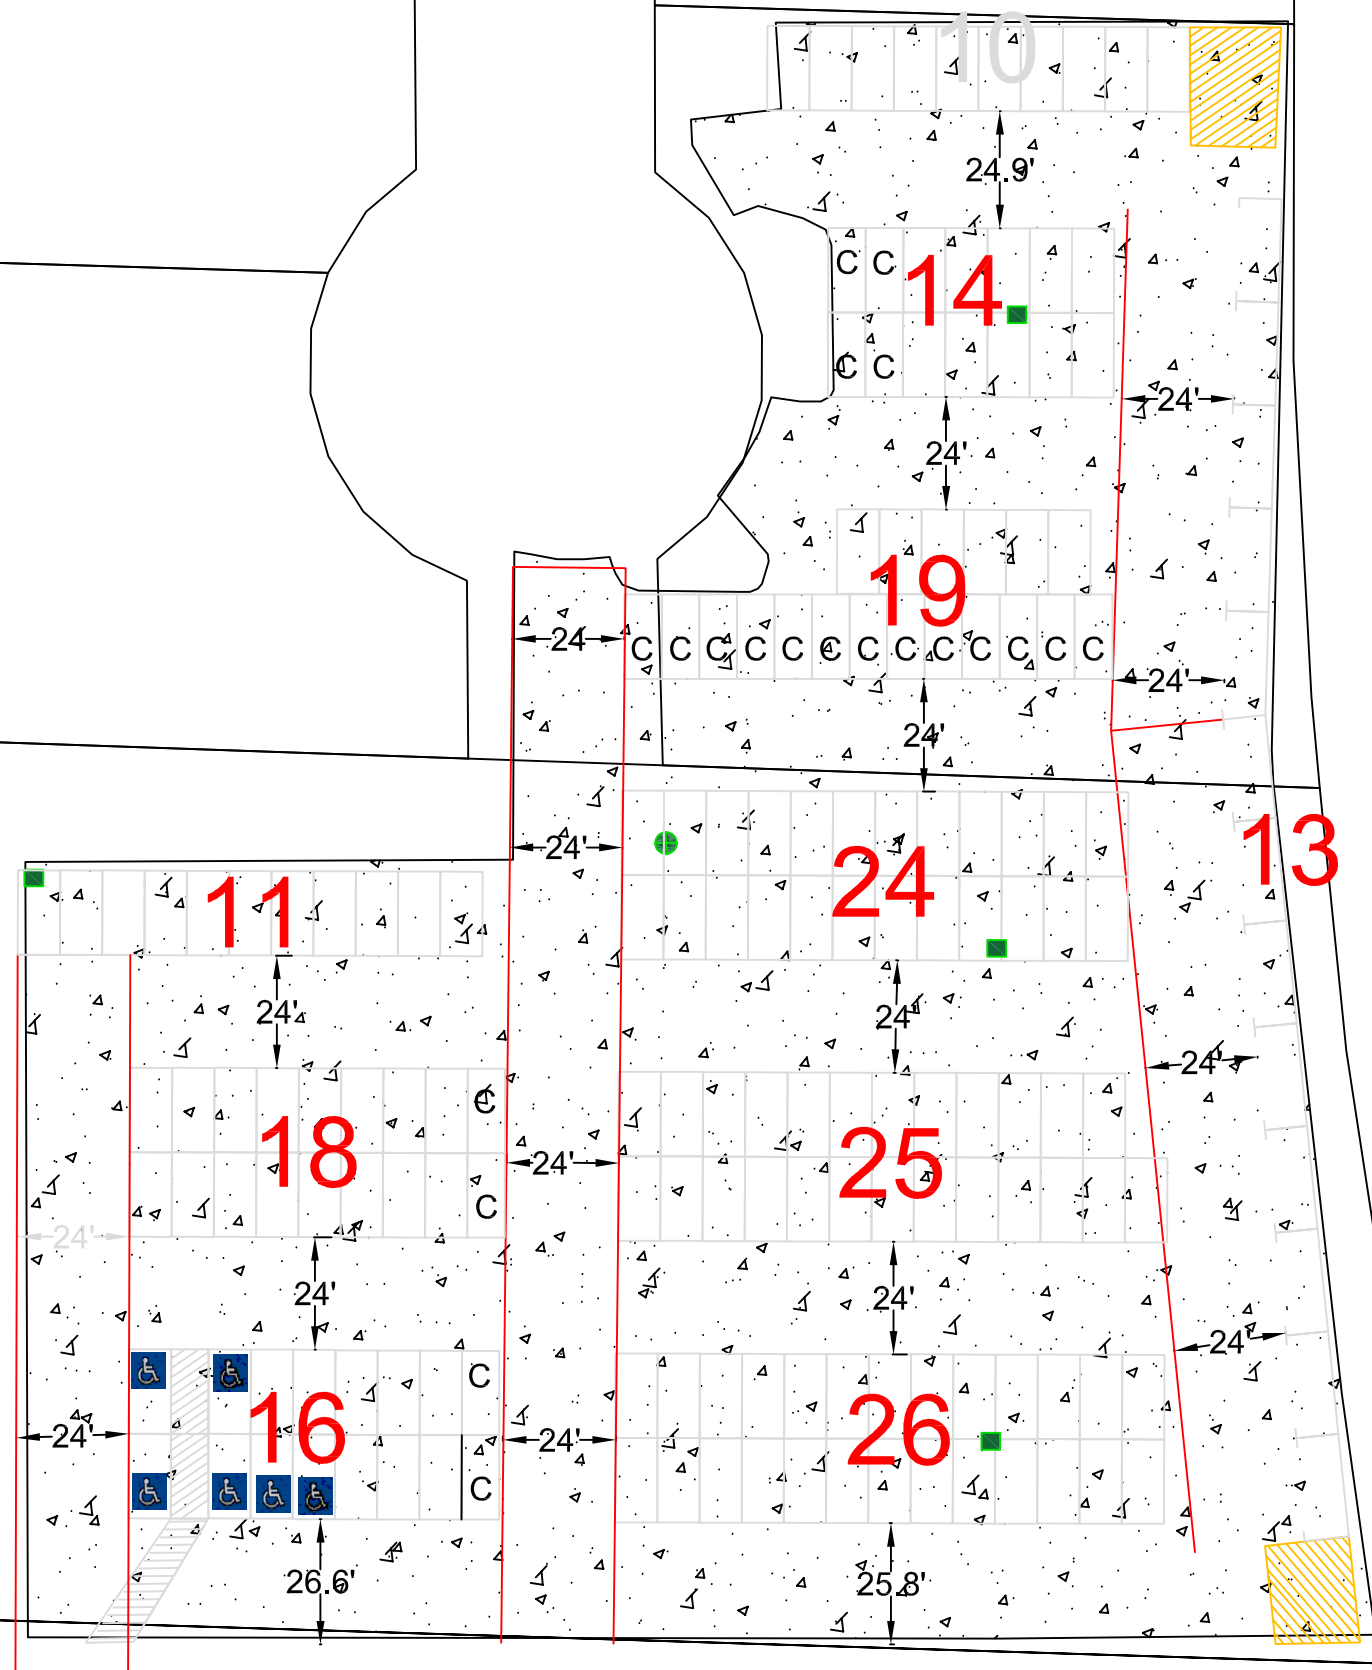

SHEET 8

Description	QTY+/-
Slurry Seal	7,595 SY
4" Striping*	8,805'
Coverings:	QTY+/-
Manholes	1
Catch Basins	3
New Fish Symbol	4
ADA Parking Stencils	6
Compact Parking Stencils	21

* Per ODOT Standard Drawing TM500 -
(W-2),(NPL), (NPR), (ND)

DESIGN: KMS
DRAWN: KMS
SCALE: NTS
SHEET: 8/8

DATE: 05/12/2025
REVISIONS
1.
2.
3.
4.

PVMT. MGMT. PGRM
SLURRY SEALS
Project #25PW02

CITY OF ROSEBURG
Public Works Department
Ryan Herinckx - DIRECTOR
Public Works Department